



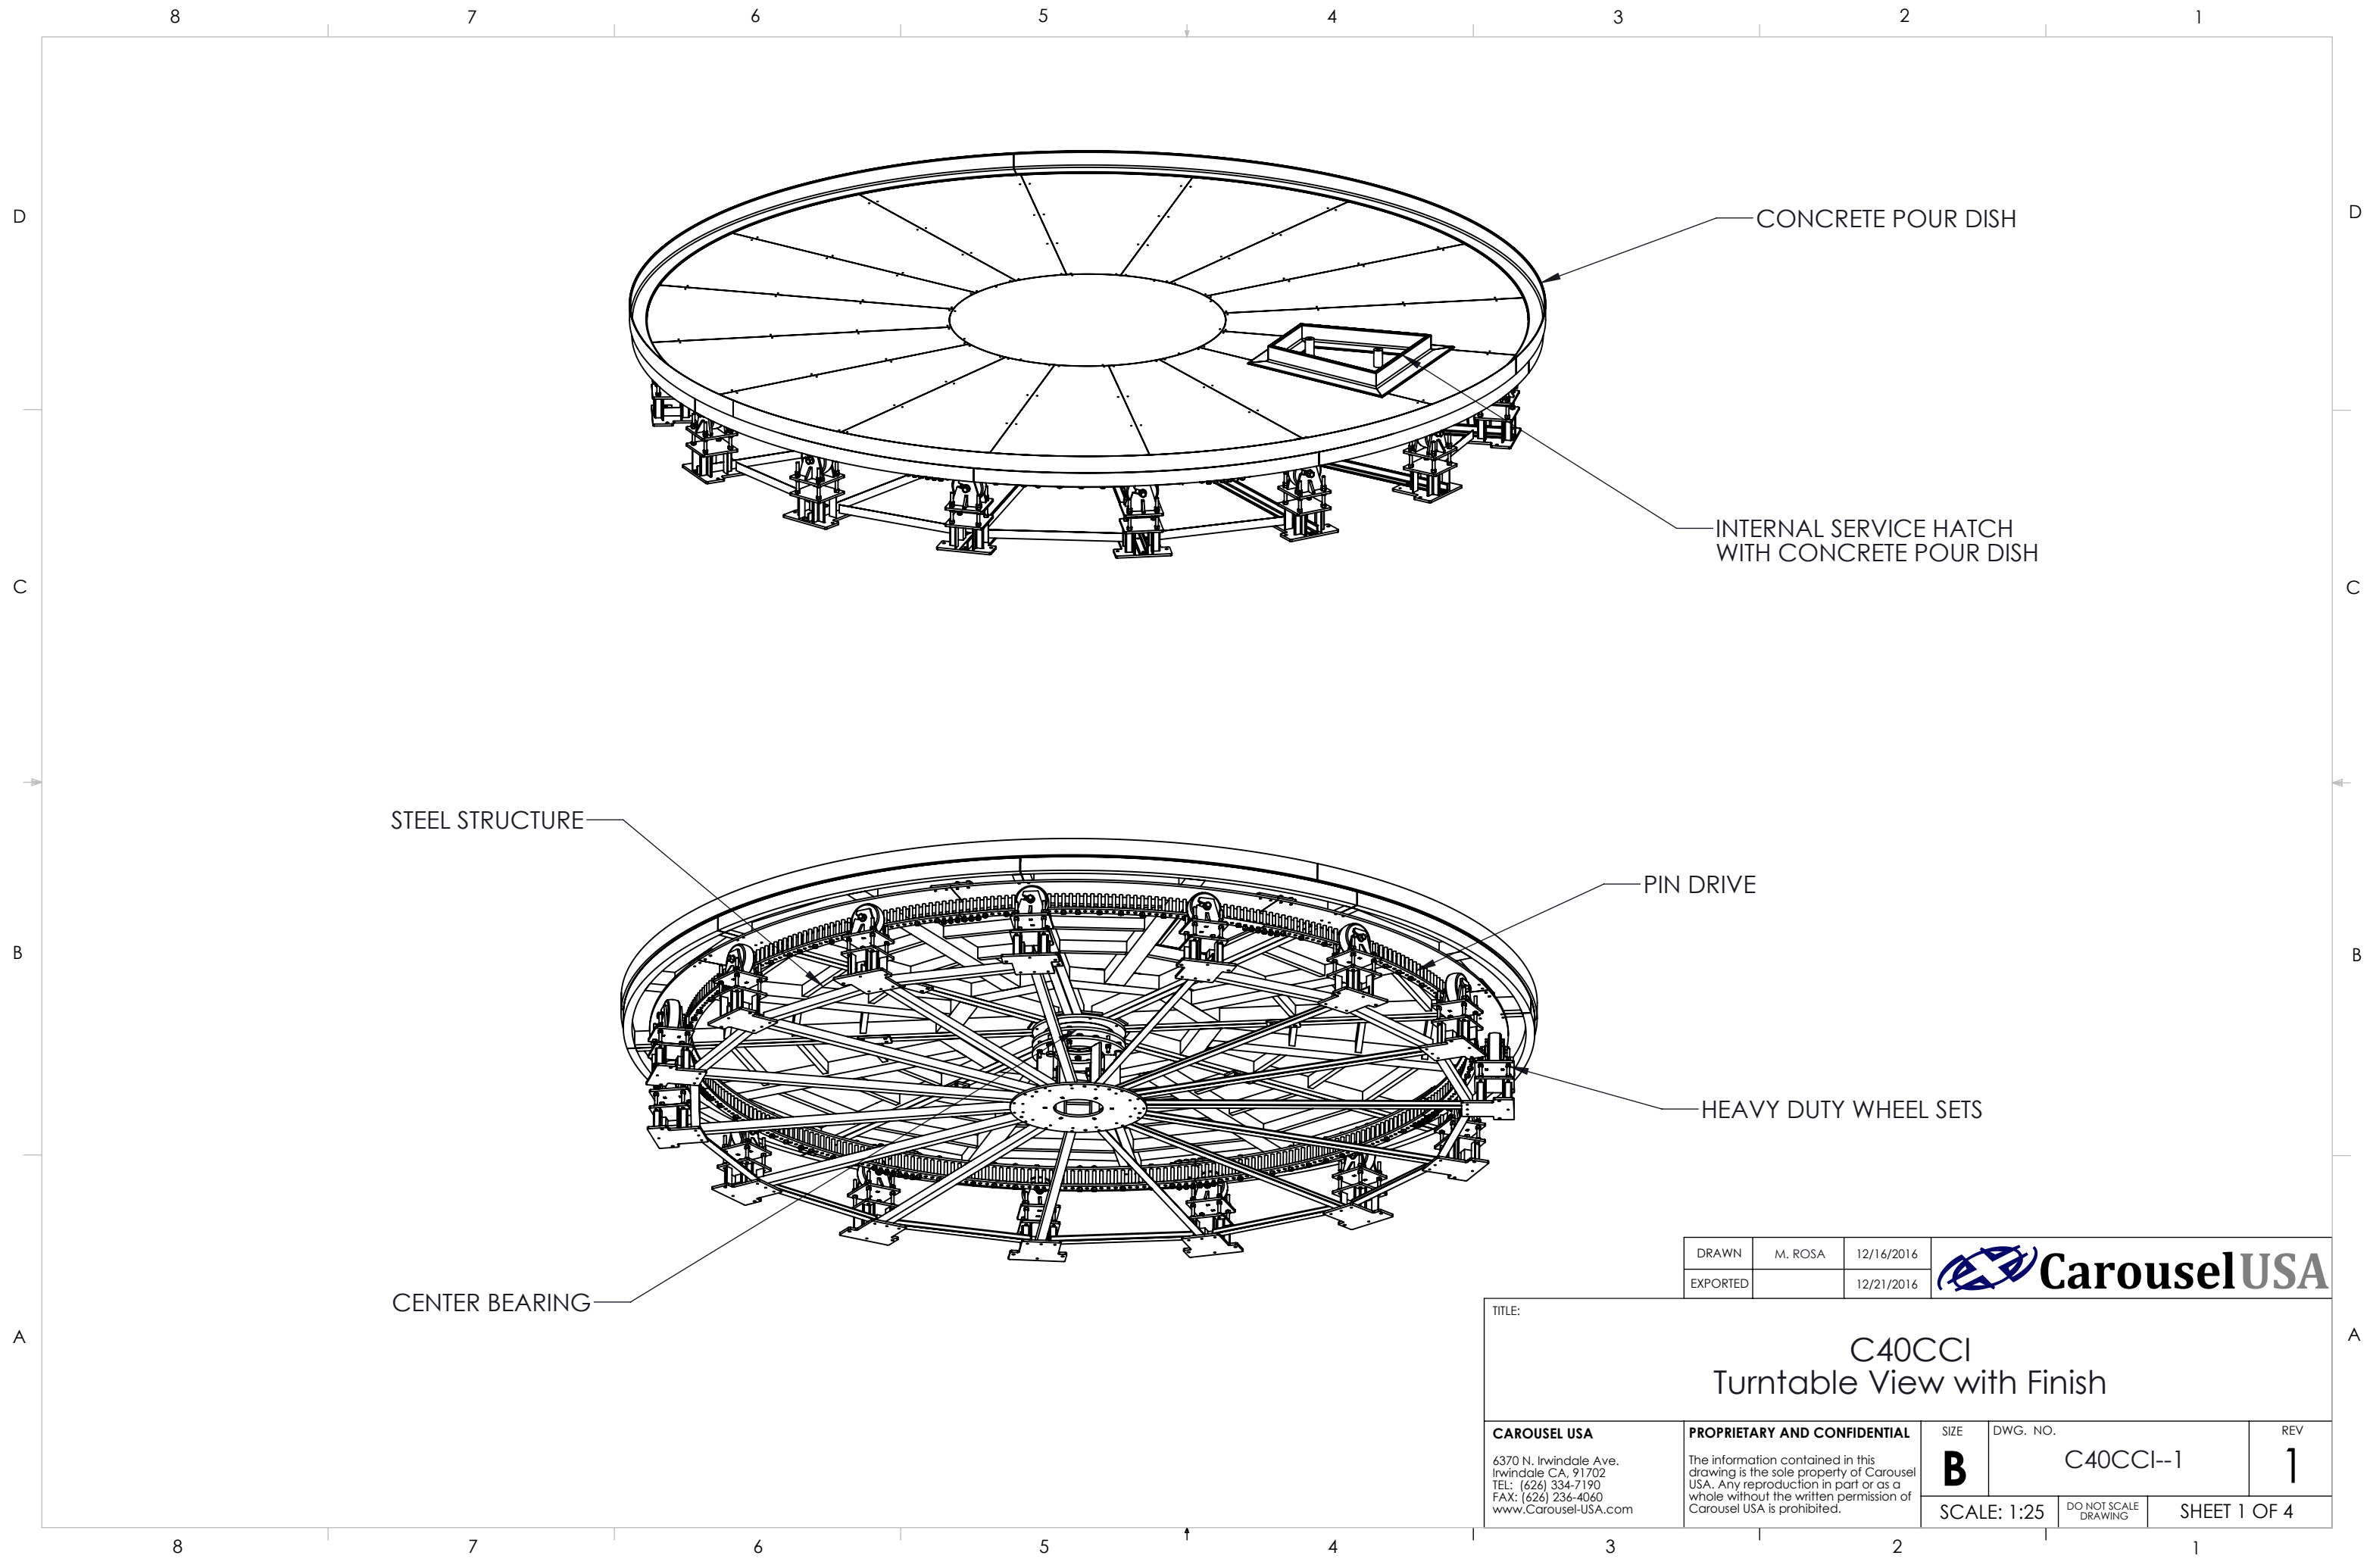


DRAWN	M. ROSA	12/16/2016	 CarouselUSA
EXPORTED		12/21/2016	


TITLE:					
C40CCI Turntable View with Finish					
CAROUSEL USA 6370 N. Irwindale Ave. Irwindale CA, 91702 TEL: (626) 334-7190 FAX: (626) 236-4060 www.Carousel-USA.com	PROPRIETARY AND CONFIDENTIAL The information contained in this drawing is the sole property of Carousel USA. Any reproduction in part or as a whole without the written permission of Carousel USA is prohibited.	SIZE	DWG. NO.		REV
		B	C40CCI--1		1
		SCALE: 1:25		DO NOT SCALE DRAWING	SHEET 1 OF 4

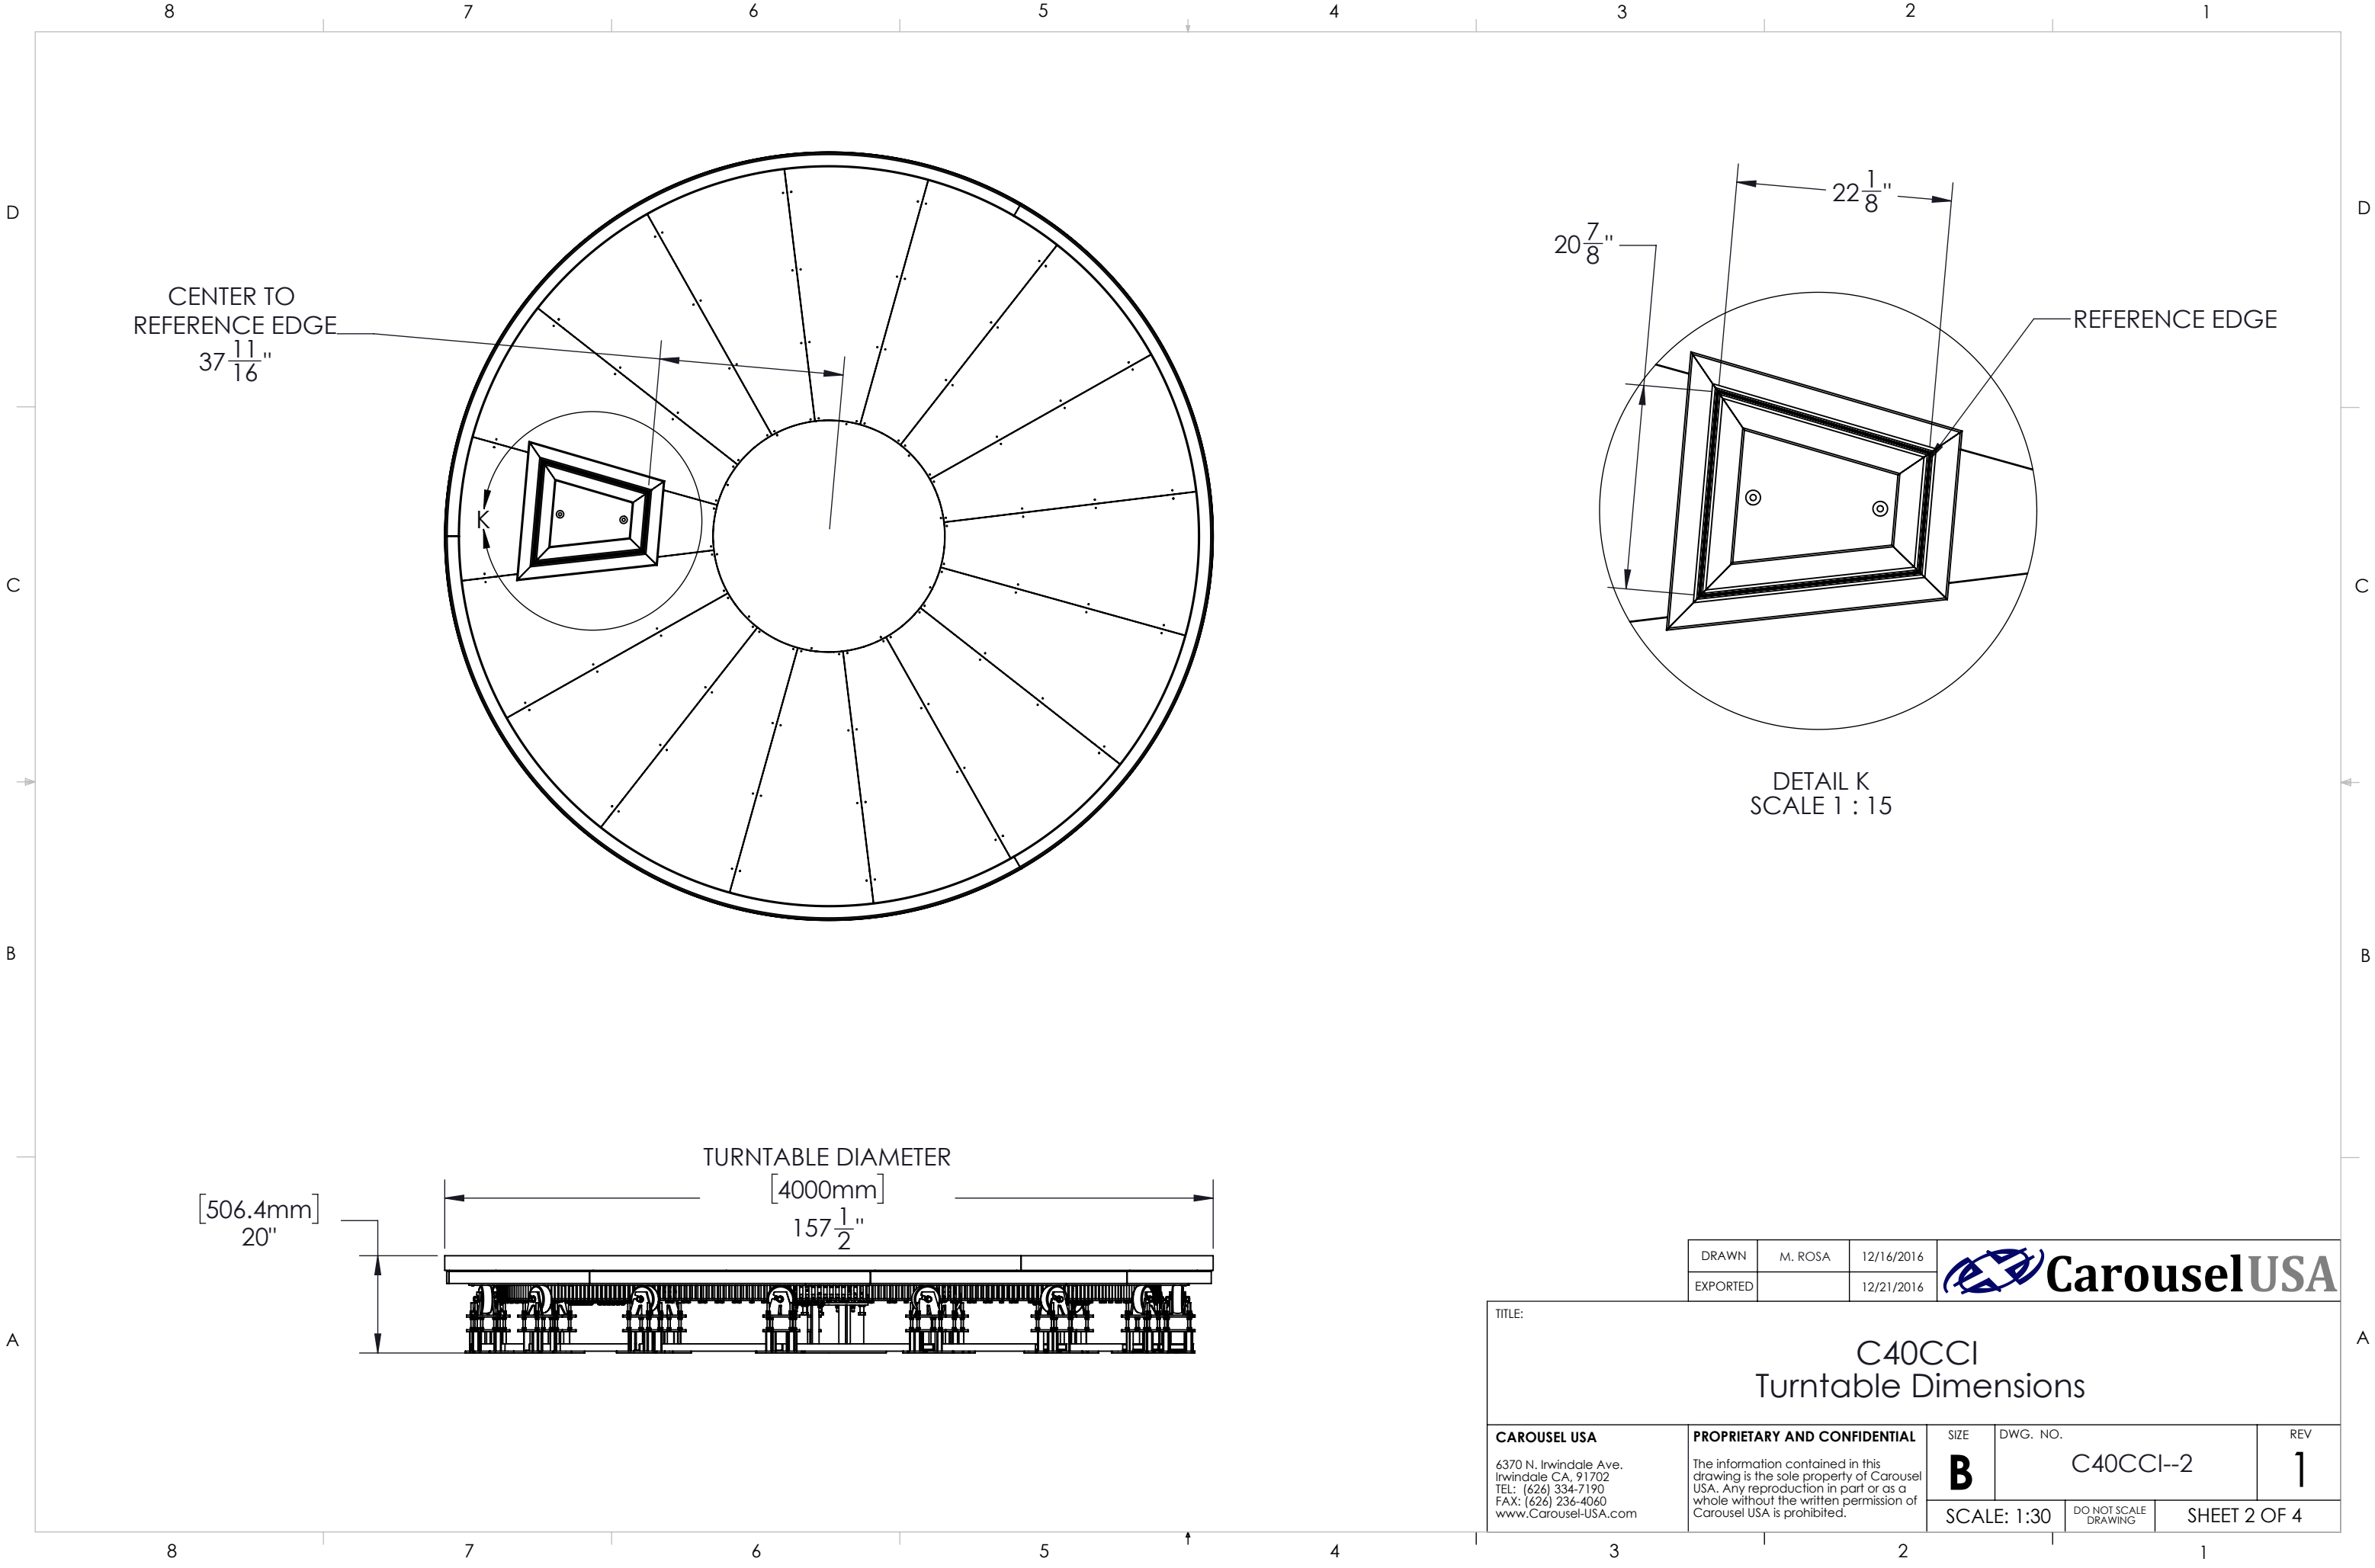

DRAWN	M. ROSA	12/16/2016	
EXPORTED		12/21/2016	

TITLE: C40CCI Turntable Dimensions				
CAROUSEL USA 6370 N. Irwindale Ave. Irwindale CA, 91702 TEL: (626) 334-7190 FAX: (626) 236-4060 www.Carousel-USA.com	PROPRIETARY AND CONFIDENTIAL The information contained in this drawing is the sole property of Carousel USA. Any reproduction in part or as a whole without the written permission of Carousel USA is prohibited.	SIZE B	DWG. NO. C40CCI--2	REV 1
		SCALE: 1:30	DO NOT SCALE DRAWING	SHEET 2 OF 4

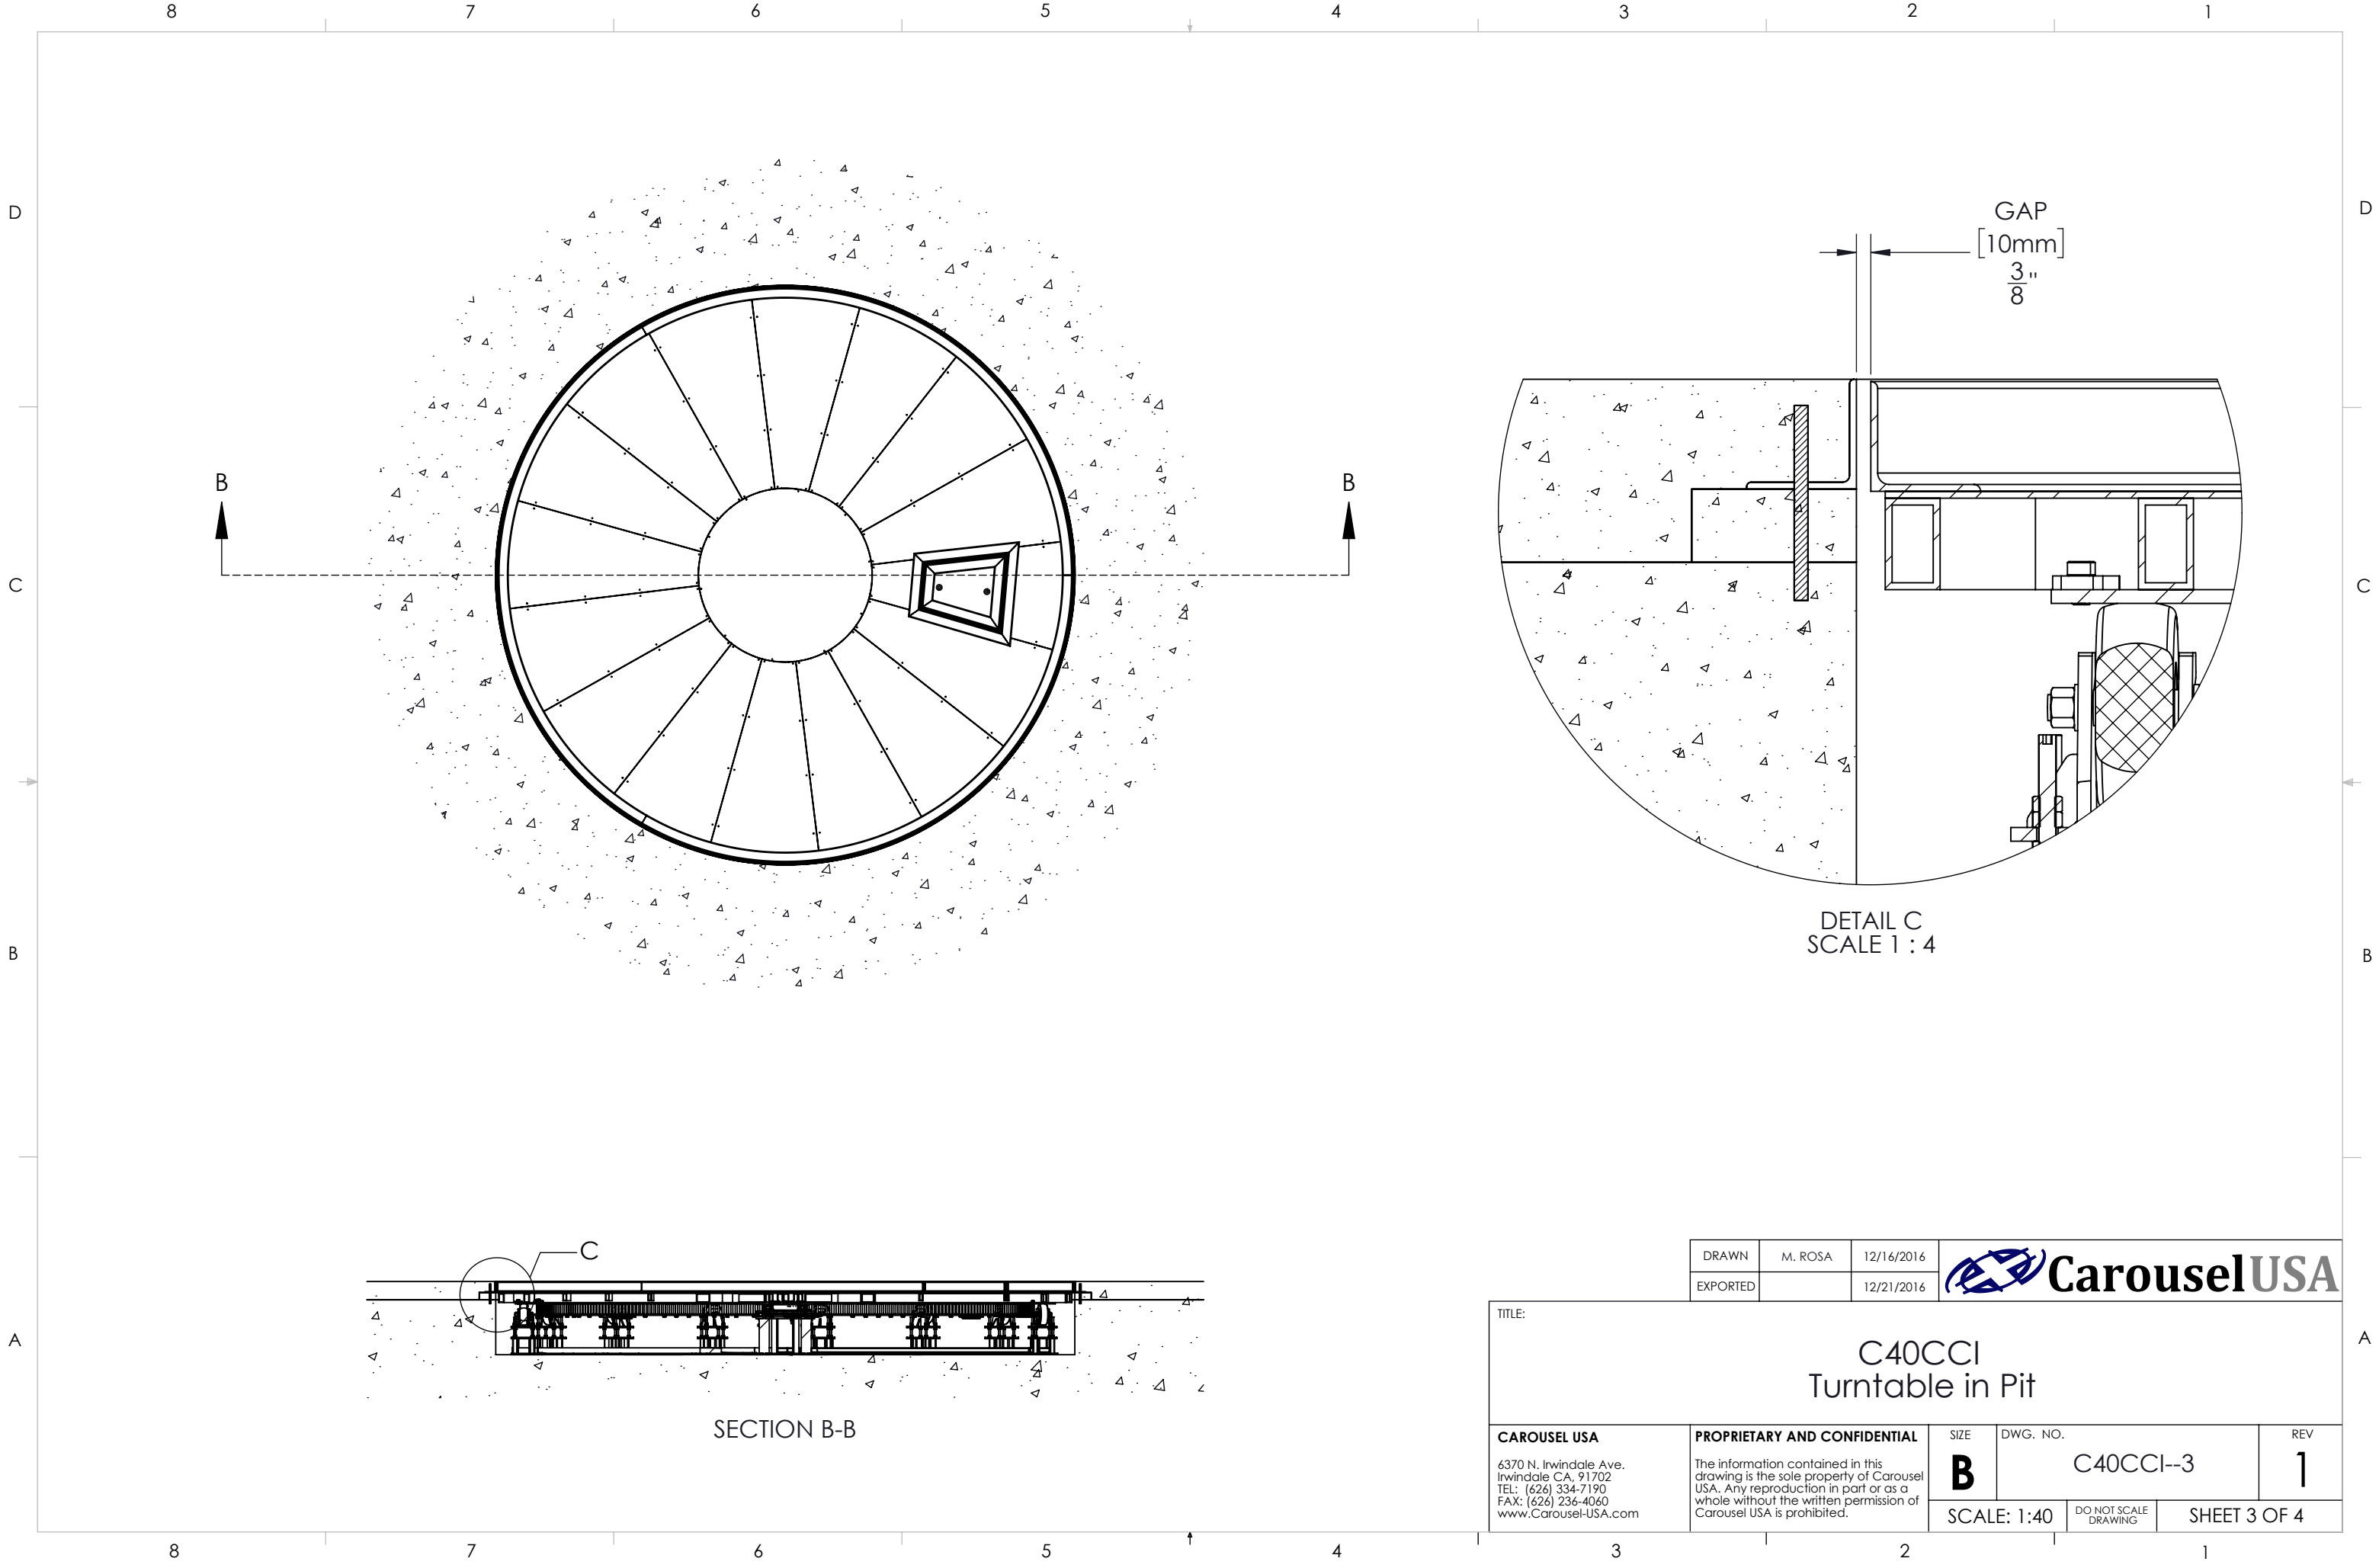

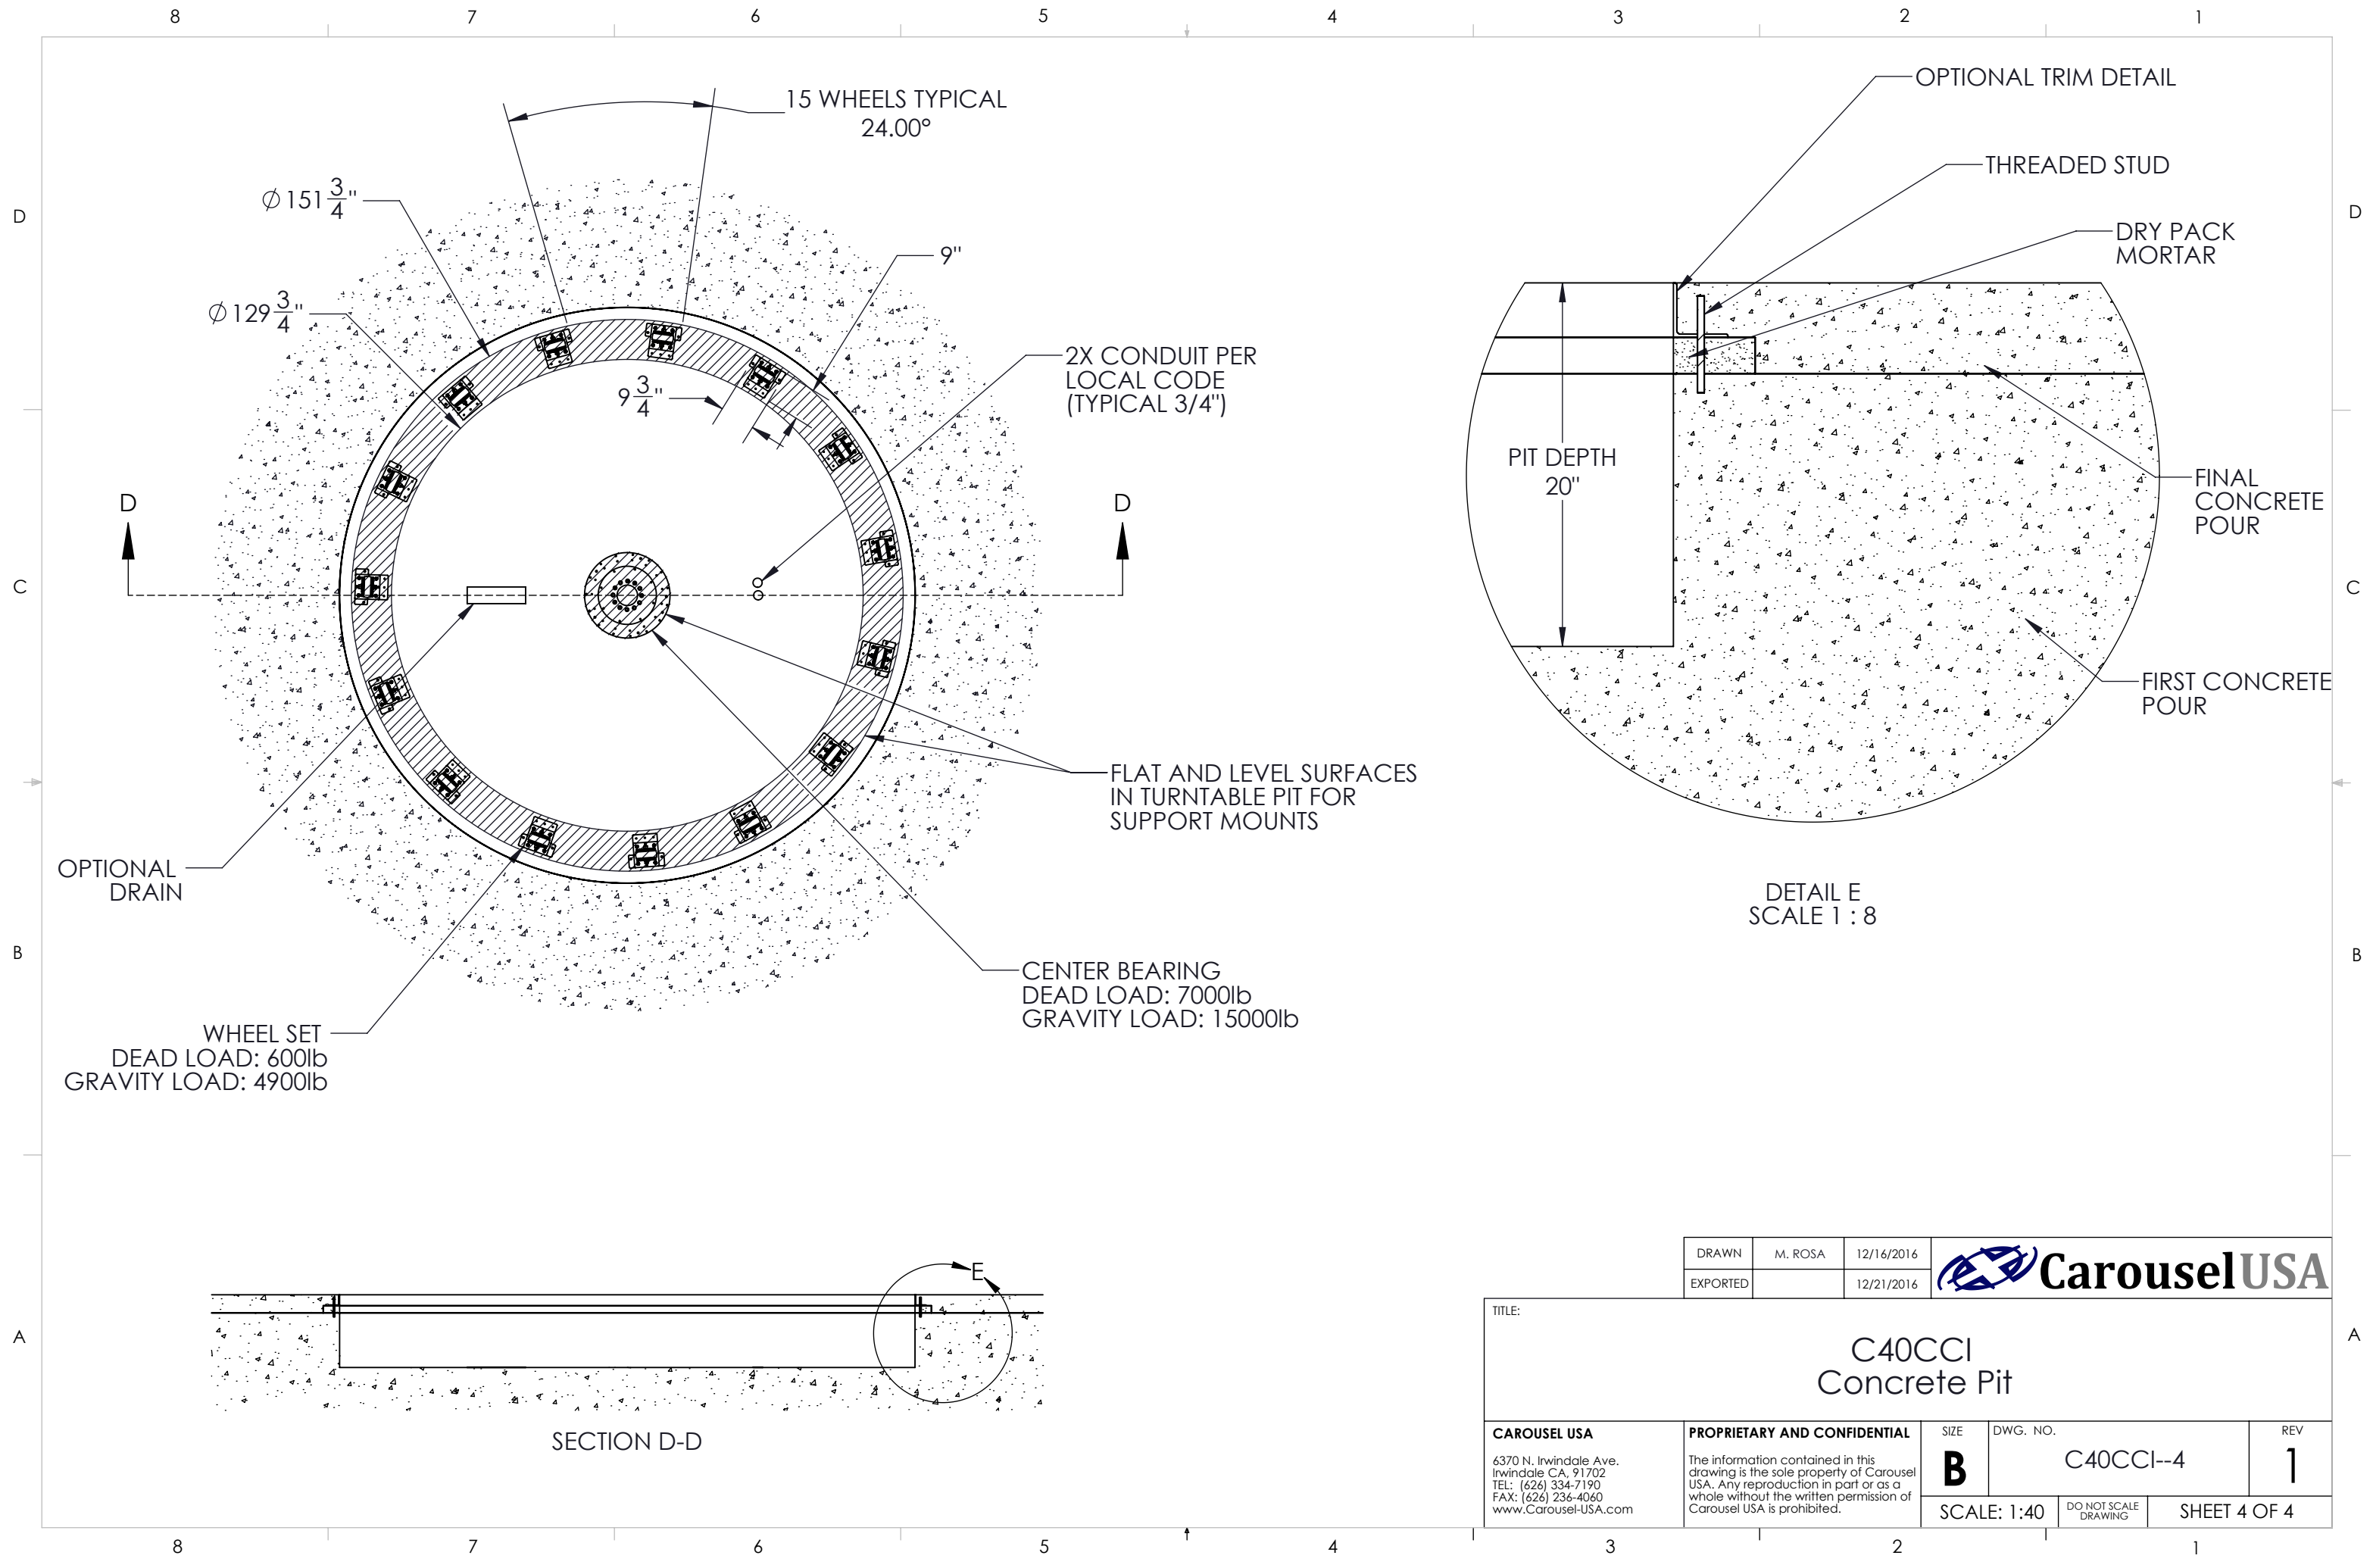

DRAWN	M. ROSA	12/16/2016	
EXPORTED		12/21/2016	

TITLE: C40CCI Concrete Pit				
CAROUSEL USA 6370 N. Irwindale Ave. Irwindale CA, 91702 TEL: (626) 334-7190 FAX: (626) 236-4060 www.Carousel-USA.com	PROPRIETARY AND CONFIDENTIAL The information contained in this drawing is the sole property of Carousel USA. Any reproduction in part or as a whole without the written permission of Carousel USA is prohibited.	SIZE B	DWG. NO. C40CCI--4	REV 1
		SCALE: 1:40	DO NOT SCALE DRAWING	SHEET 4 OF 4