


2		1			
SPECIFICATIONS					
NTABLE DIAMETER:		157 ¹ ." , [4000mm]			
RNTABLE HEIGHT:	3 3 16				
JRNTABLE SPEED:	CW/CCW 0.1-1.25 RPM				
OAD CAPACITY:	6,000 LBS				
DTOR AND DRIVE:	NOR	NORD 0.75 HP 230V/3Φ/60Hz @ 2.16 FLA			
ONCRETE FLATNESS DEVIATION		±.125"			
VER REQUIREMENTS		120V, 1φ, 60HZ, 6A			
	•				



RY AND CONFIDENTIAL	SIZE	DWG. NO.			REV
on contained in this e sole property of Carousel roduction in part or as a ut the written permission of is prohibited.	В	GA-40SSV			1
	SCALE: 1:28		DO NOT SCALE DRAWING	SHEET 1 OF 6	
2				1	

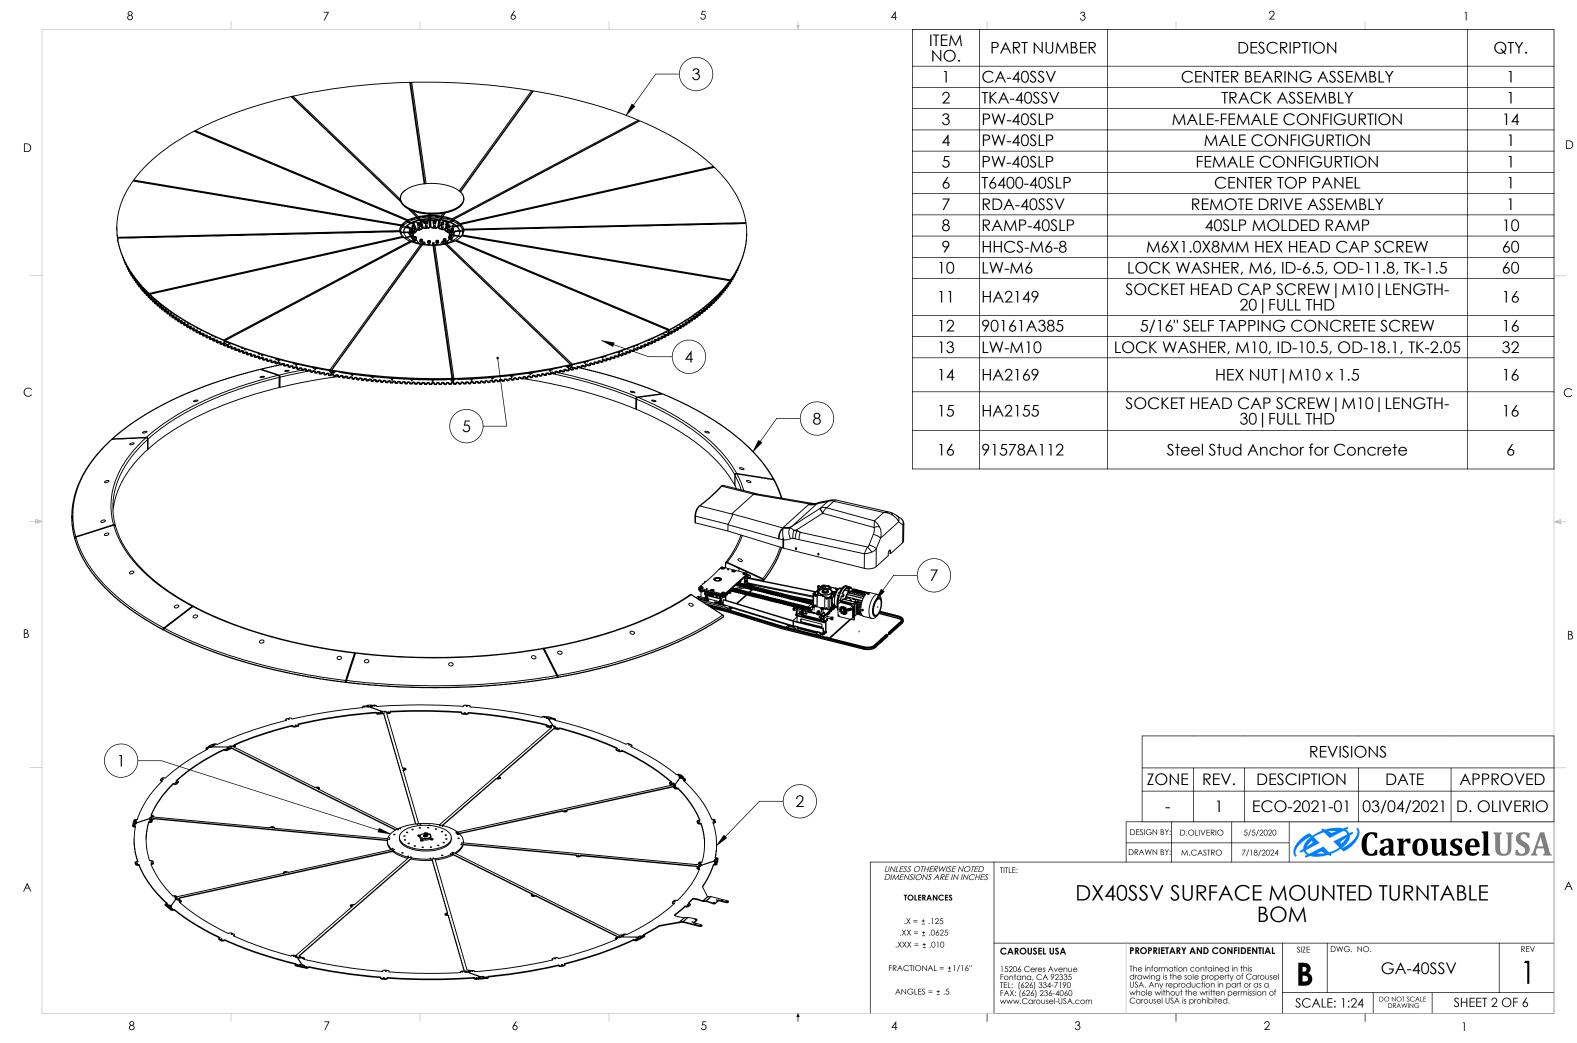

2			
DESCRIPTION	QTY.		
CENTER BEARING ASSEMBLY	1		
TRACK ASSEMBLY	1		
ALE-FEMALE CONFIGURTION	14		
MALE CONFIGURTION	1	D	
FEMALE CONFIGURTION	1		
CENTER TOP PANEL	1		
REMOTE DRIVE ASSEMBLY	1		
40SLP MOLDED RAMP	10		
I.0X8MM HEX HEAD CAP SCREW	60		
VASHER, M6, ID-6.5, OD-11.8, TK-1.5	60		
HEAD CAP SCREW M10 LENGTH- 20 FULL THD	16		
SELF TAPPING CONCRETE SCREW	16		
ASHER, M10, ID-10.5, OD-18.1, TK-2.05	32		
HEX NUT M10 x 1.5	16	C	
HEAD CAP SCREW M10 LENGTH- 30 FULL THD	16	C	
eel Stud Anchor for Concrete	6		

